



1 FIRST FLOOR PLAN
 Scale: NTS

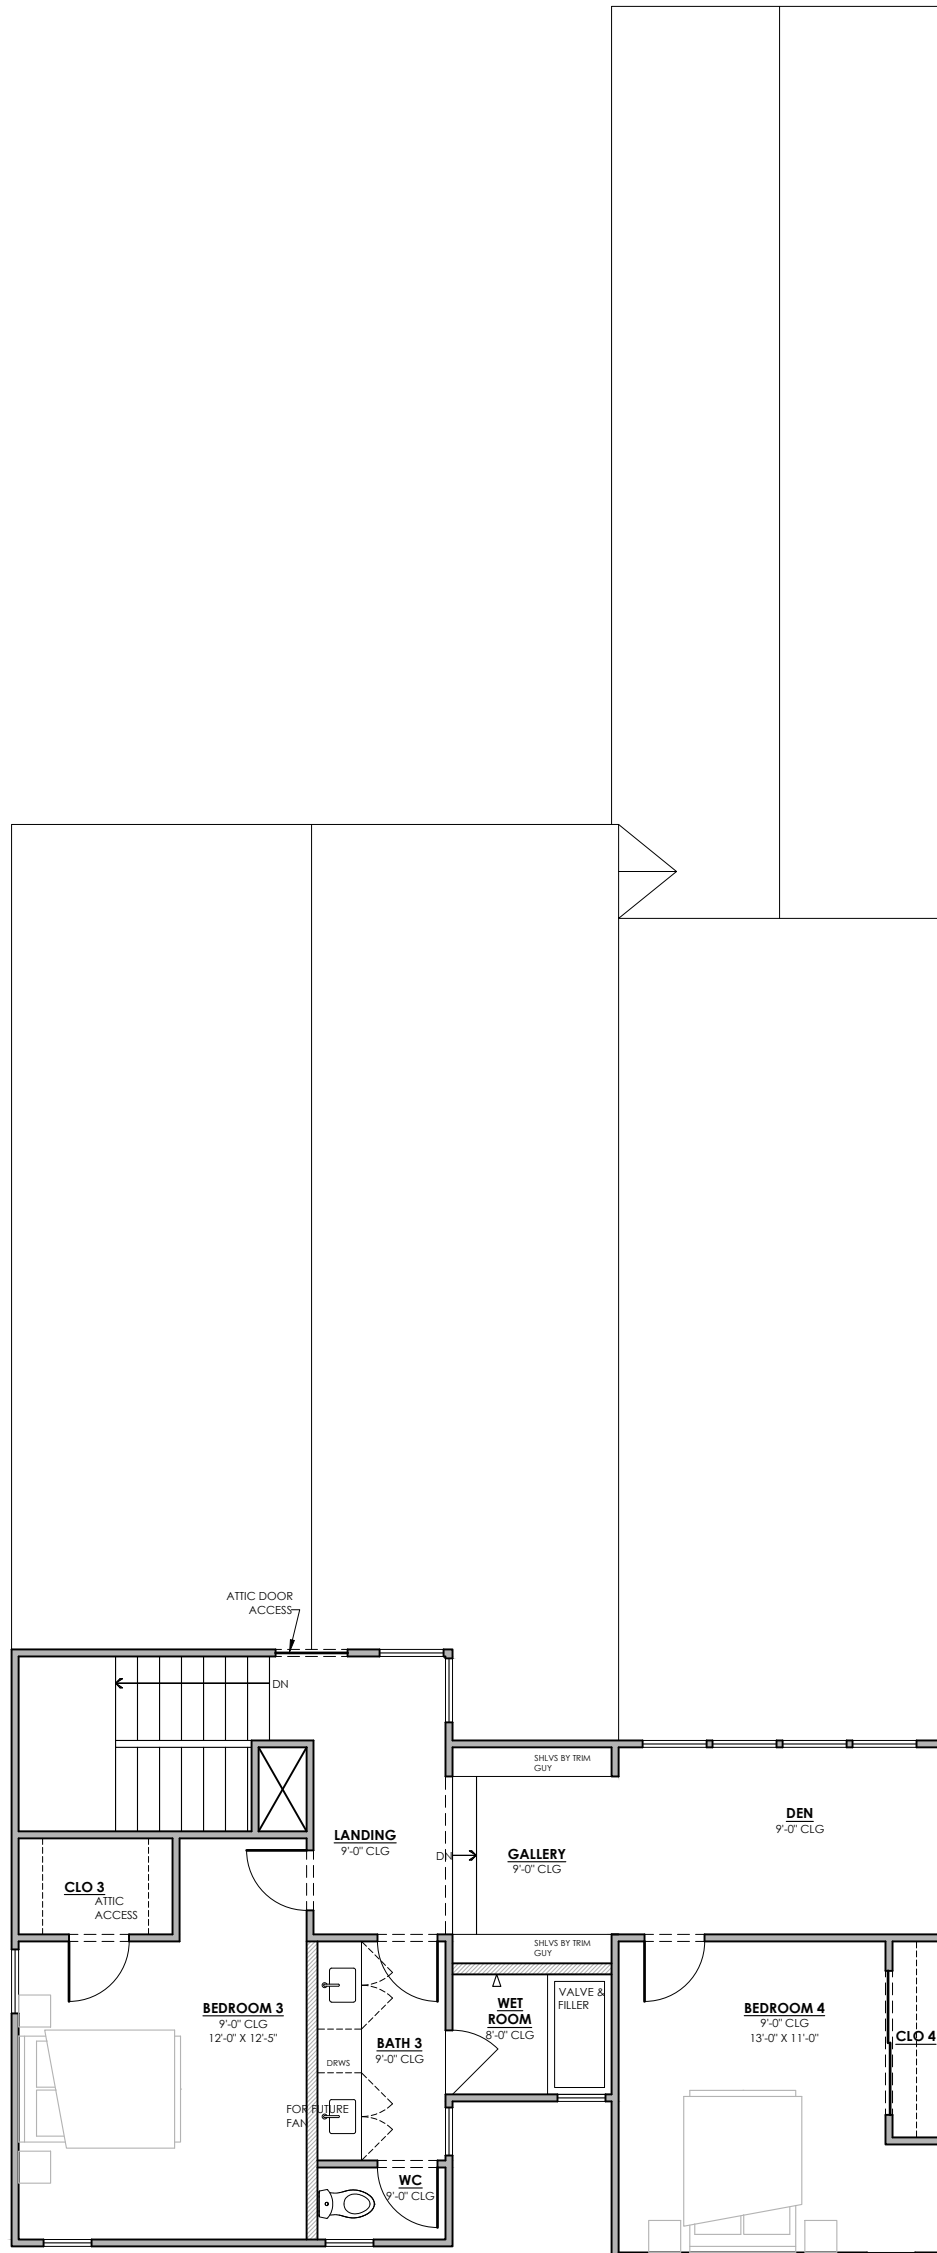

1 SECOND FLOOR PLAN
 Scale: NTS

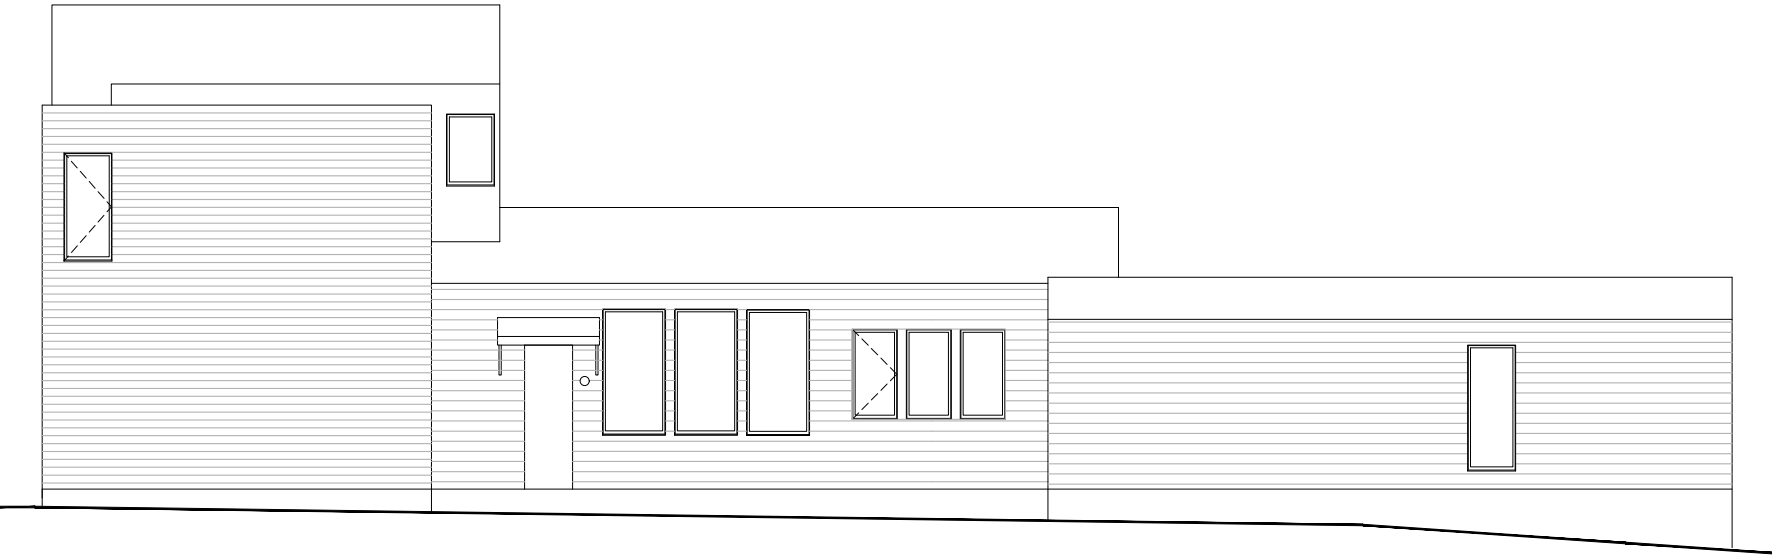

2 SIDE (SOUTH) ELEVATION
Scale: 3/32"=1'-0"



4 SIDE (NORTH) ELEVATION
Scale: 3/32"=1'-0"



1 FRONT (WEST) ELEVATION
Scale: 3/32"=1'-0"



3 BACK (EAST) ELEVATION
Scale: 3/32"=1'-0"